


# Power Layout

## Side Aisle

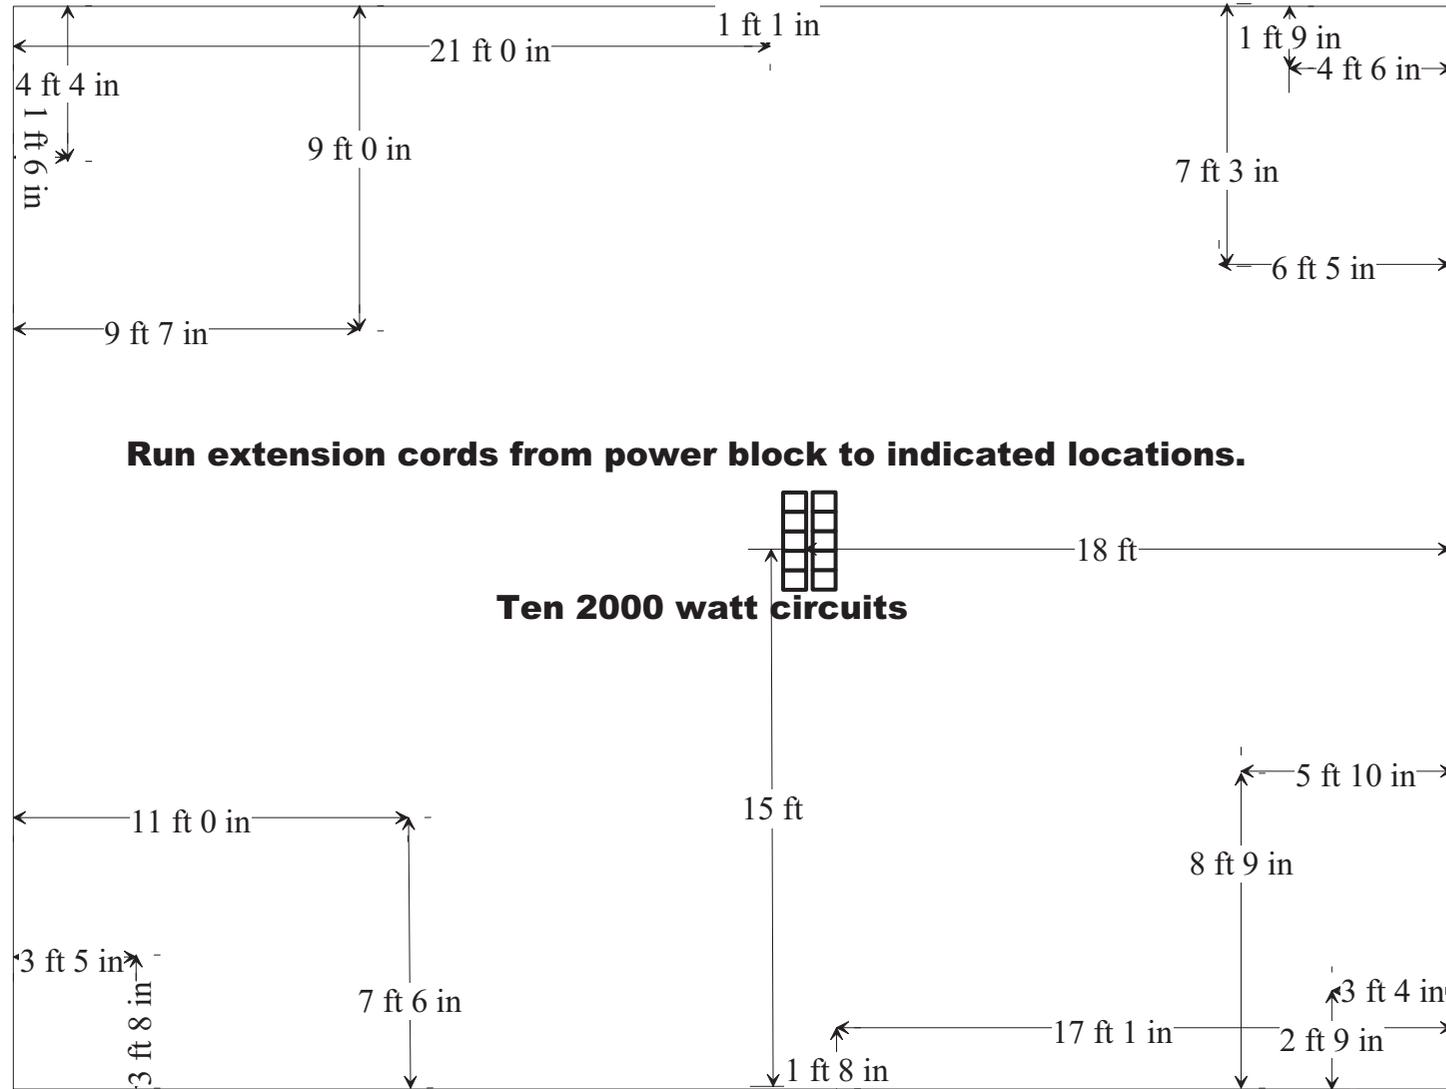

**Run extension cords from power block to indicated locations.**

**Ten 2000 watt circuits**

**To Exhibit Hall  
Main Entrance**



**Main Aisle**

