


Power Schematic

Side Aisle



To Exhibit Hall
Main Entrance

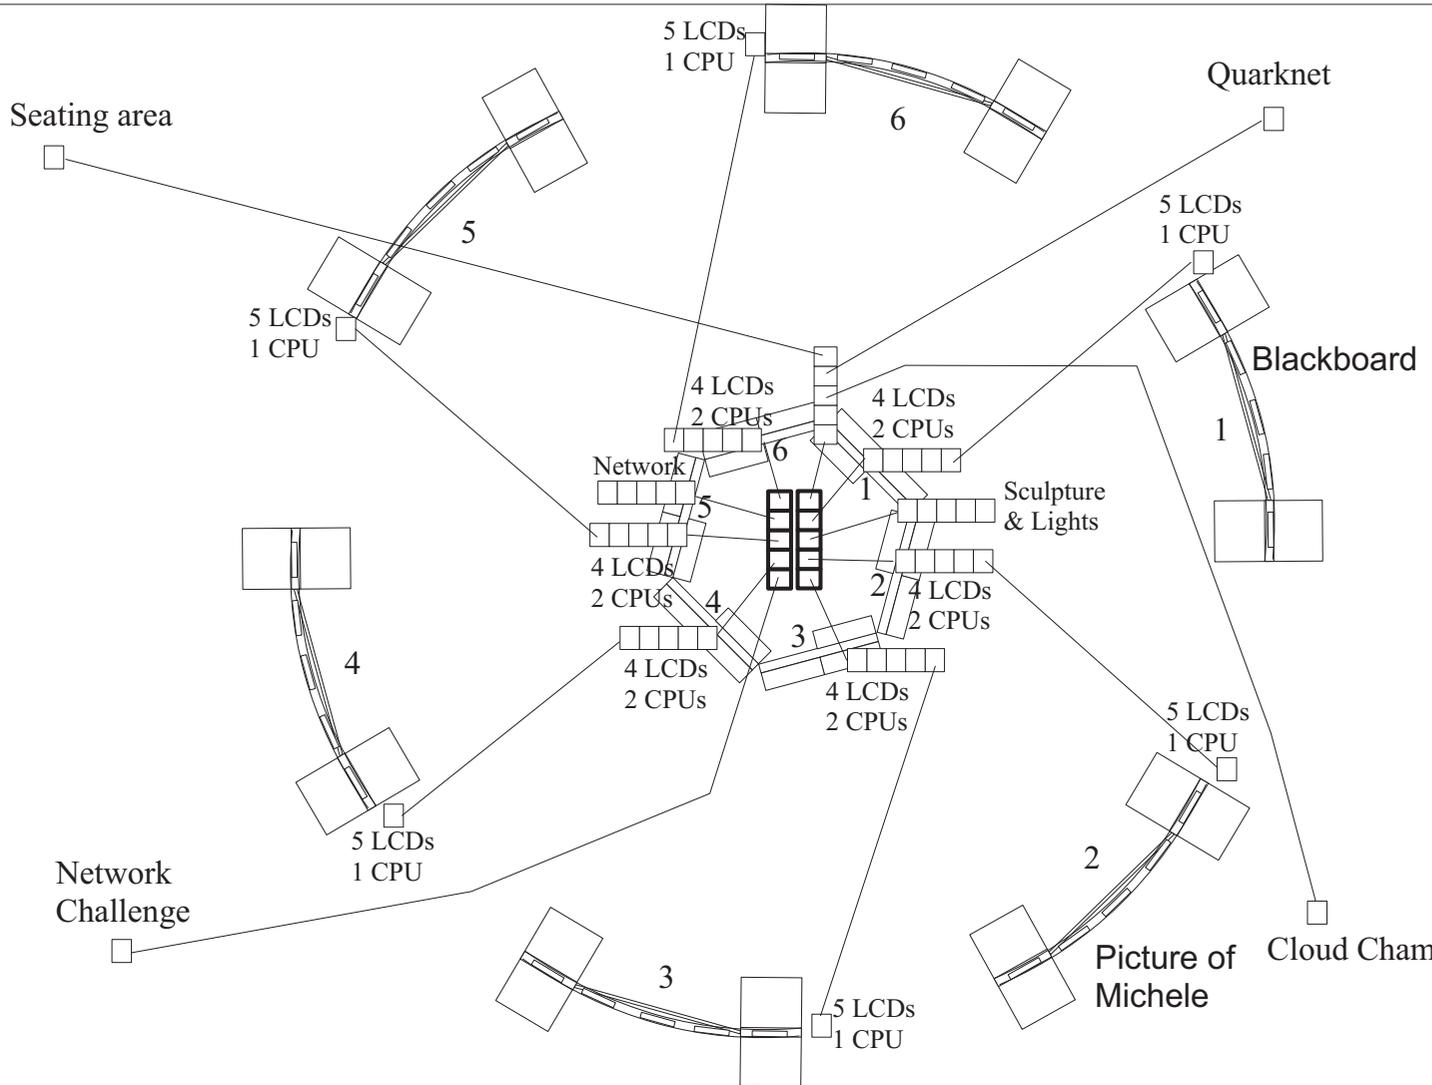

Main Aisle



- 10 2000 watt circuits at center of Kiosk**
- 10 2000 watt outlet strips with 7 outlets**
- Network challenge gets dedicated circuit**
- Network equipment gets dedicated circuit**